

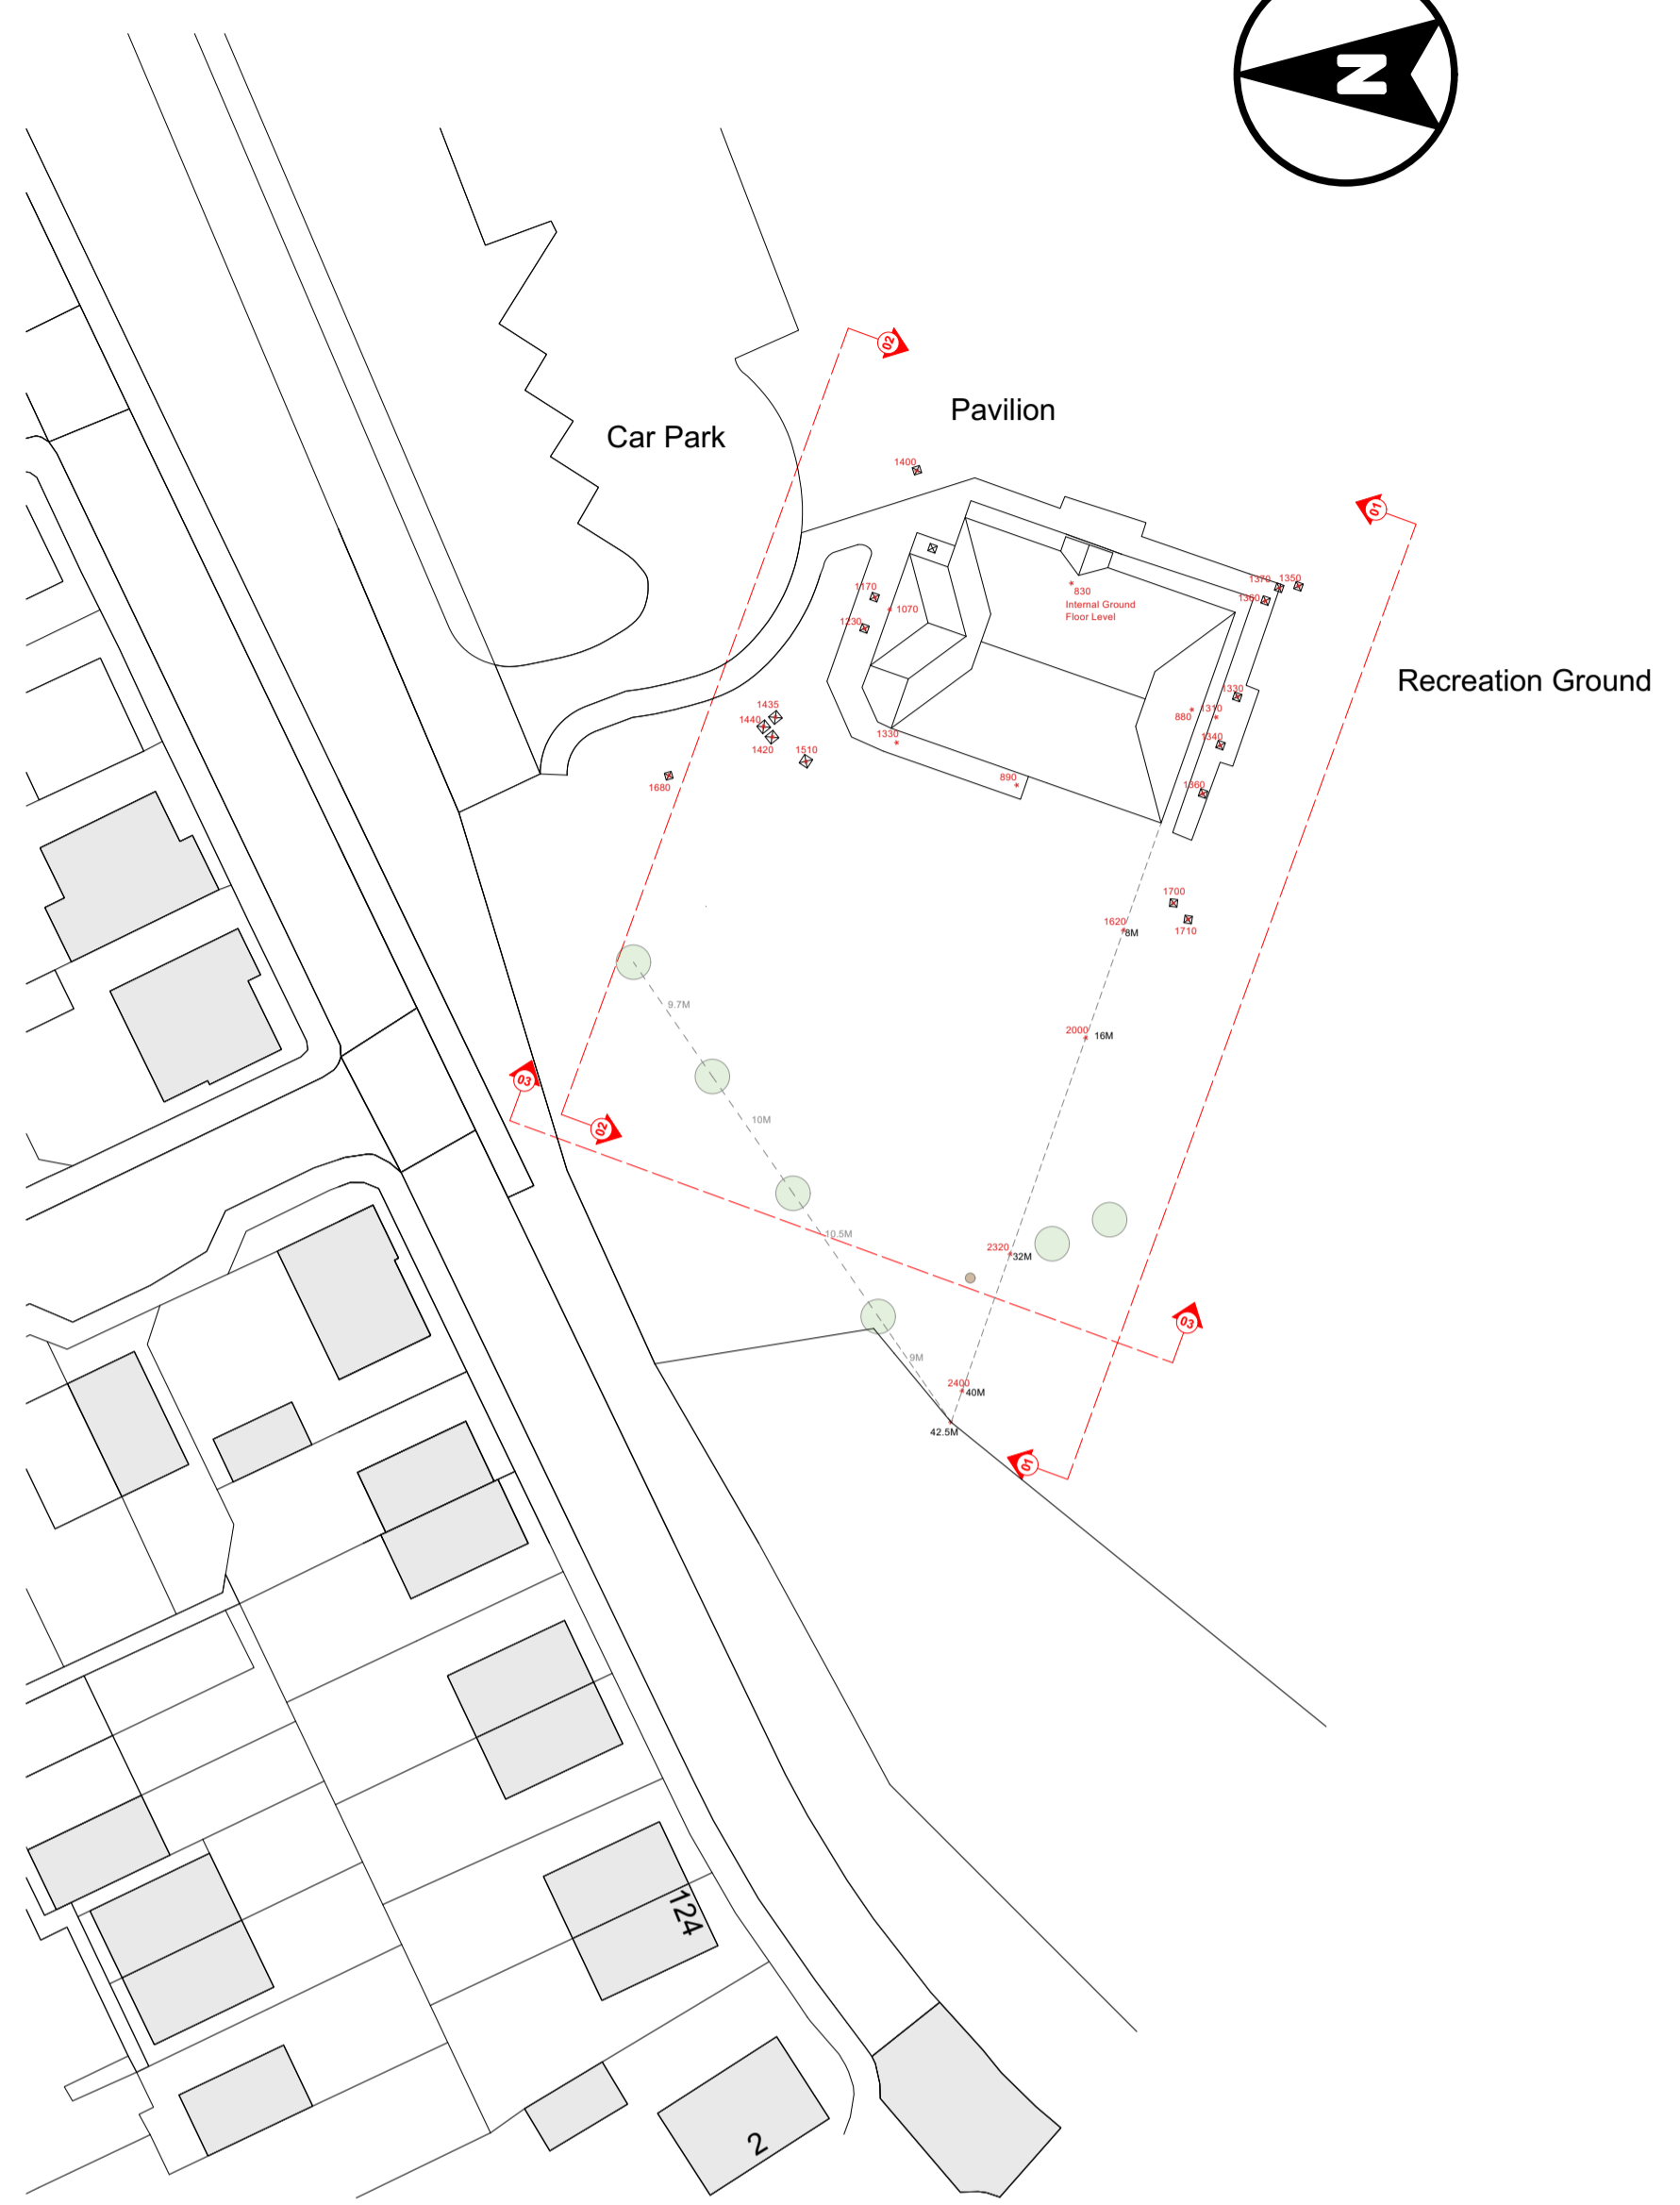
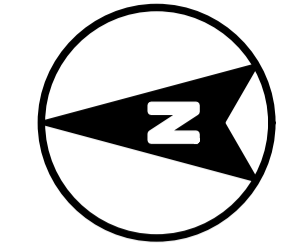


DO NOT SCALE FROM THIS DRAWING. ALL DIMENSIONS TO BE CHECKED ON SITE PRIOR TO COMMENCEMENT. ANY DISCREPANCIES TO BE REPORTED IMMEDIATELY TO THE ARCHITECT.

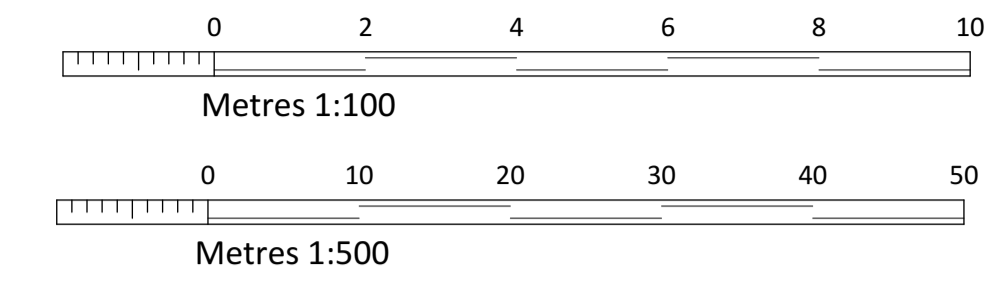


PLN Existing Levels Plan
01 1:500

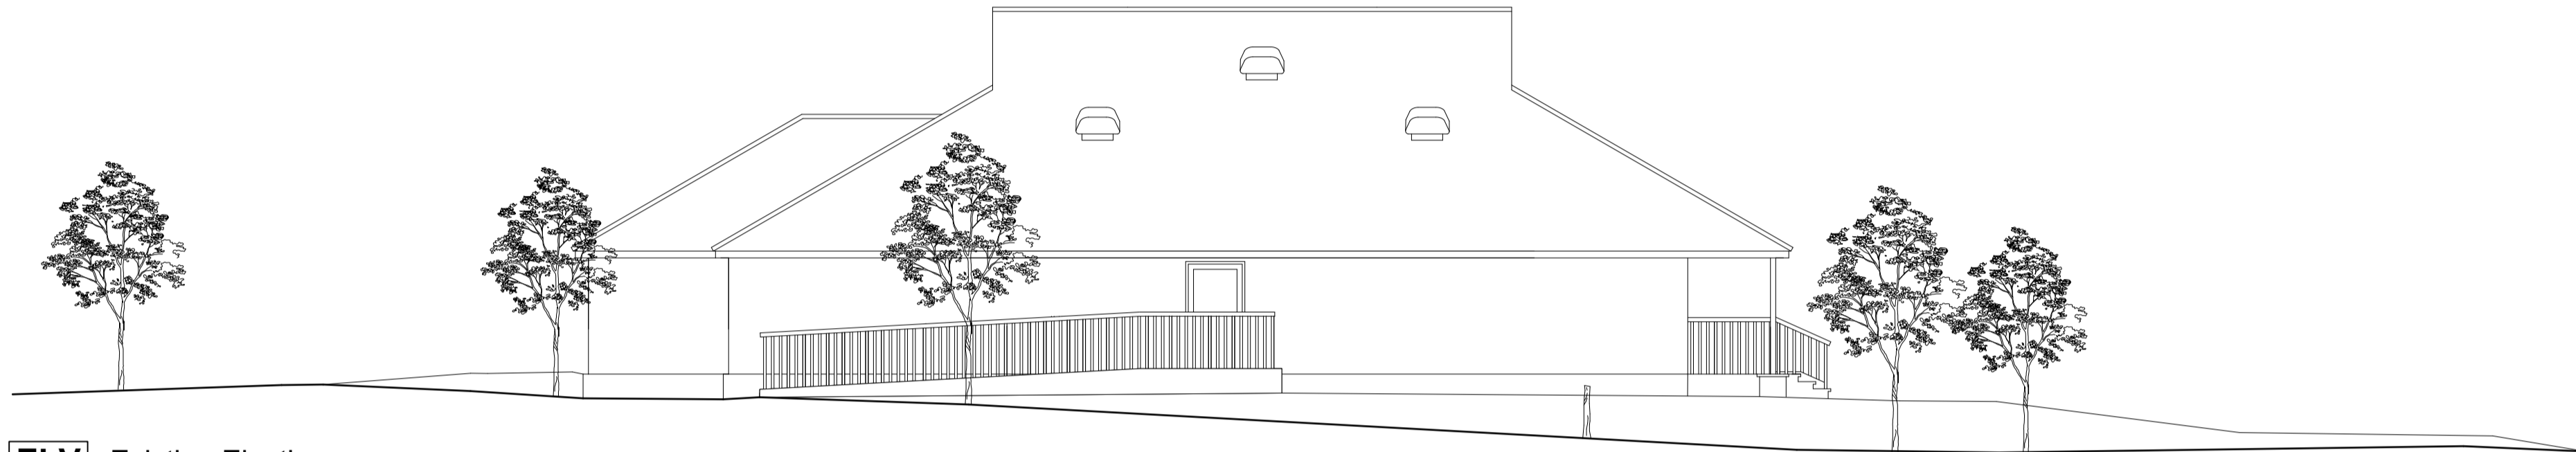

ELV Existing Elvation
03 1:100



ELV Existing Elvation
01 1:100

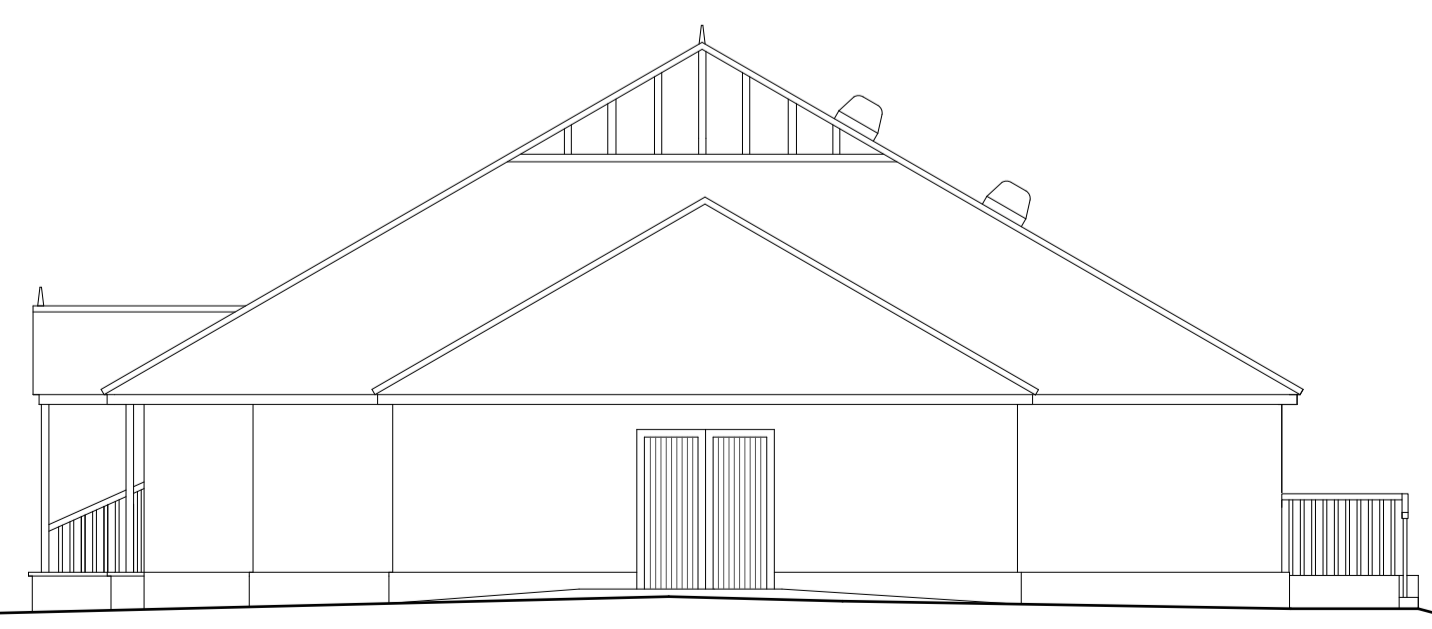

ELV Existing Elvation
02 1:100



PAUL STEVENS ARCHITECTURE LTD
Unit 3 Boathouse Meadow Business Park
Cherry Orchard Lane
Salisbury
Wiltshire
SP2 7LD

Tel No: 01722 349384
THIS DRAWING IS COPYRIGHT. IT MUST NOT BE COPIED, USED OR DISCLOSED TO THIRD PARTIES WITHOUT PRIOR PERMISSION.

PROJECT:
Amesbury Pavilion
Archers Way
Amesbury
SP4 7WQ

DRAWING:
Location & Levels
Site Plan & Elevations

SCALE: 1:100 & 1:500 @ A1
DATE: 08 2022

DESIGN:	<input type="checkbox"/> PLANNING:	<input checked="" type="checkbox"/> BLDG REGS:	<input type="checkbox"/>
TENDER:	<input type="checkbox"/> CONSTRUCTION:	<input type="checkbox"/>	<input type="checkbox"/>
DRAWN:	CB	DATE:	23/08/2022
CHECKED:		DATE:	
JOB No:	992		
DWG No:	02	REV:	-
CURRENT:		<input type="checkbox"/>	
SUPERSEDED:		<input type="checkbox"/>	