


PLN Proposed Site Plan
01 1:200



ELV Proposed South Elevation
01 1:200



ELV Proposed North Elevation
02 1:200

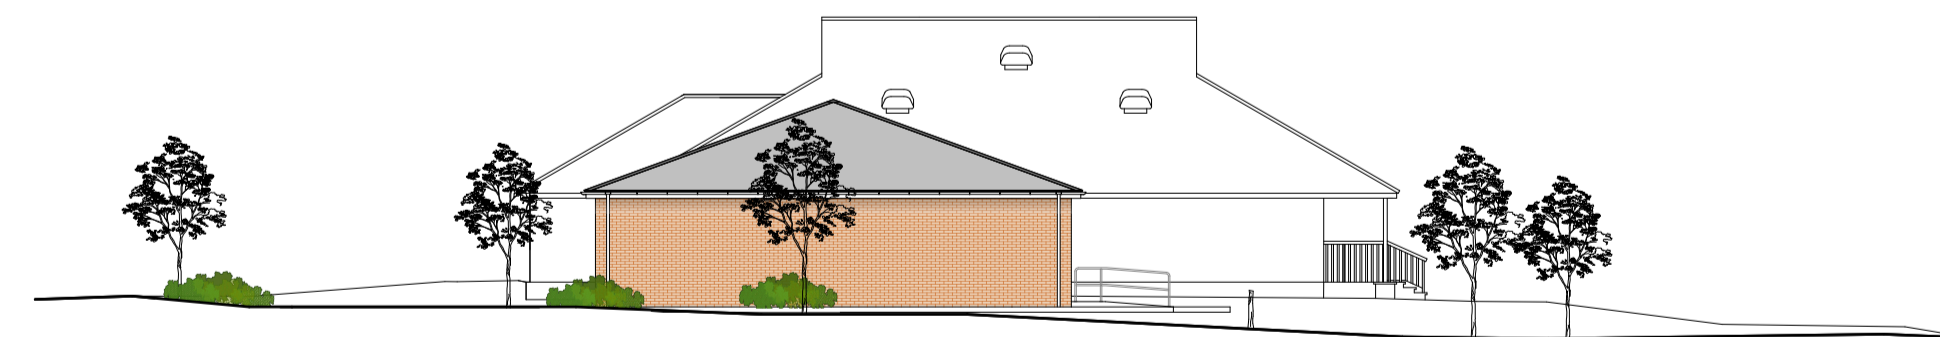

ELV Proposed West Elevation
03 1:200



PAUL STEVENS ARCHITECTURE LTD
Unit 3 Boathouse Meadow Business Park
Cherry Orchard Lane
Salisbury
Wiltshire
SP2 7LD

Tel No: 01722 349384
THIS DRAWING IS COPYRIGHT. IT MUST NOT BE COPIED, USED OR DISCLOSED TO THIRD PARTIES WITHOUT PRIOR PERMISSION.

PROJECT:
Amesbury Pavillion
Archers Way
Amesbury
SP4 7WQ

DRAWING:
Proposed
Site Plan & Elevations

SCALE: 1:200 @ A1
DATE: 11 2023

DESIGN: PLANNING: BLDG REGS:
TENDER: CONSTRUCTION:
DRAWN: CEB DATE: 14/11/2023
CHECKED: DATE:

JOB No:
992

DWG No: **03** REV: **H**

CURRENT:
SUPERSEDED: